




ONE METER CLASS

Suggested sail plan.


Main 324 sq. ins.

Jib 273.2 sq. ins.

Total 597.2 sq. ins.

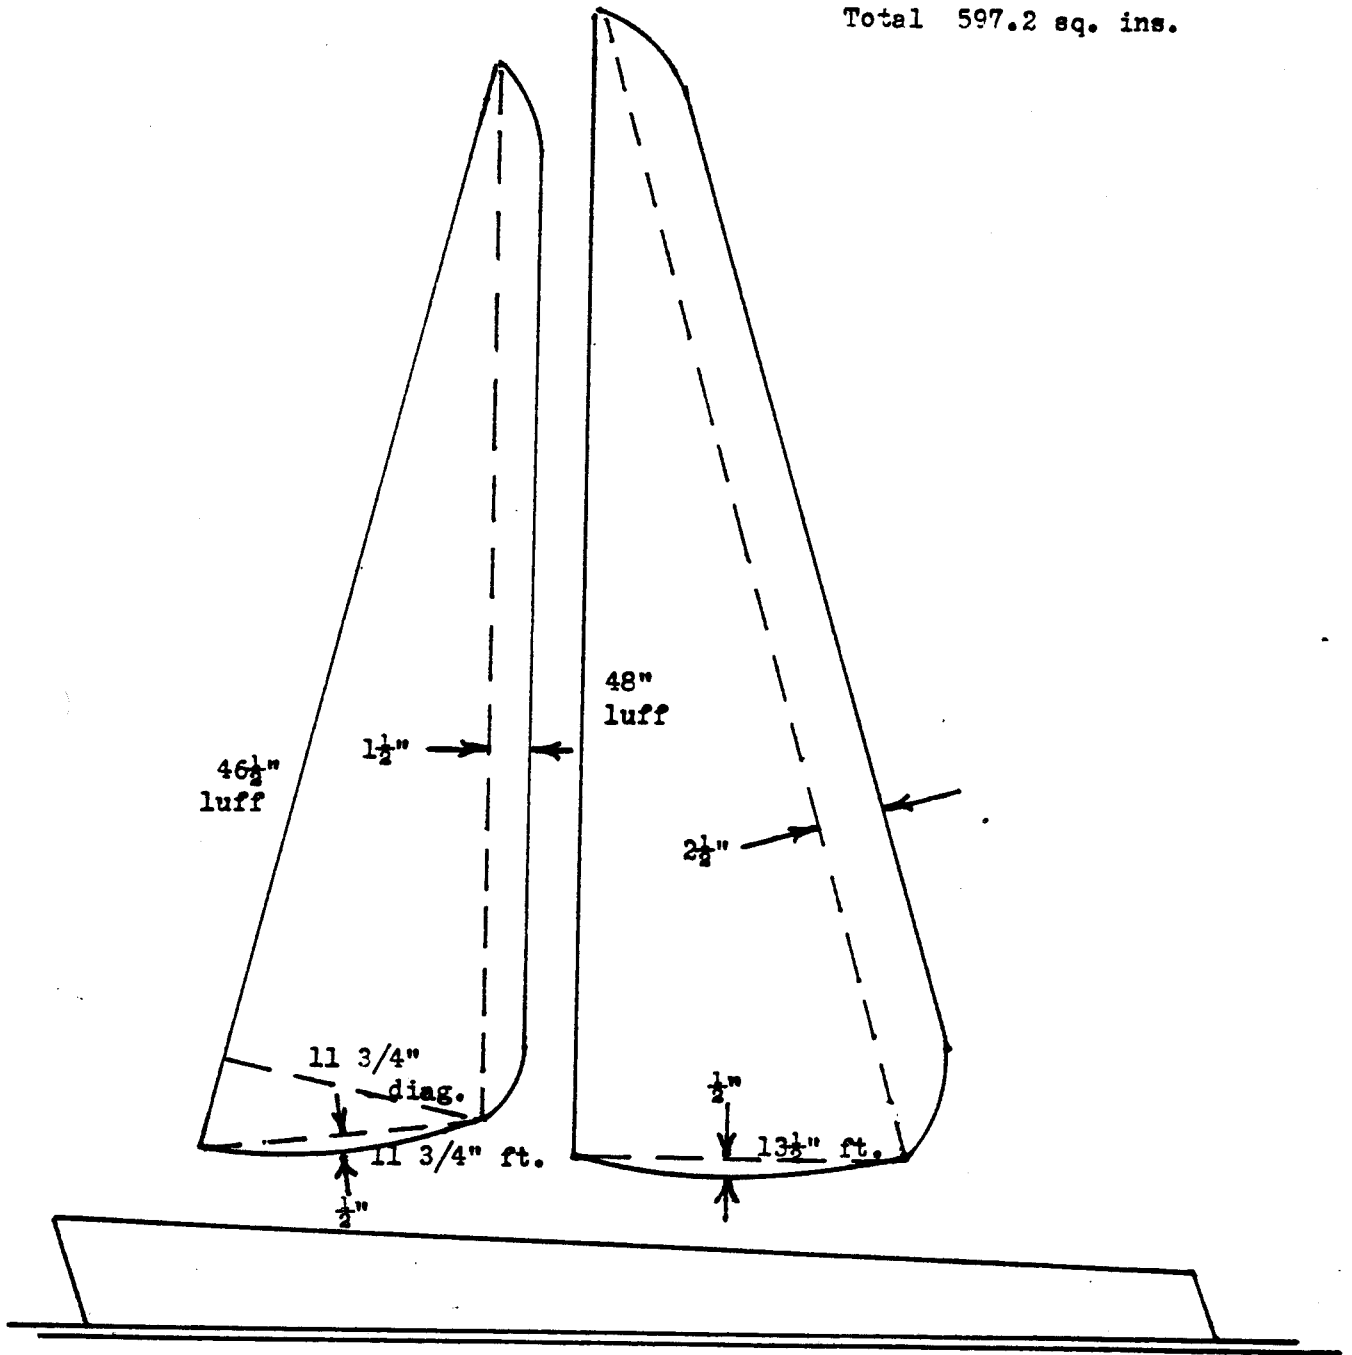


50 Luff for winds below 5 mph

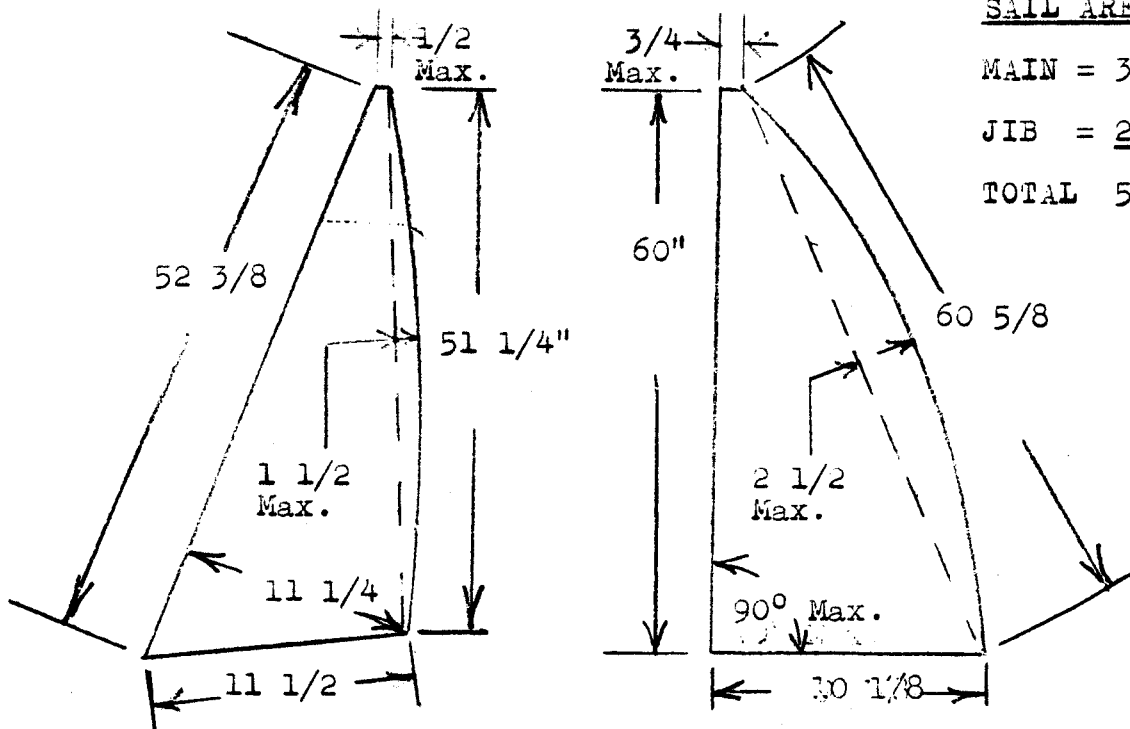

SAIL AREA
 MAIN = 303.75
 JIB = 294.60
 TOTAL 598.35


52" Luff for winds above 5 mph

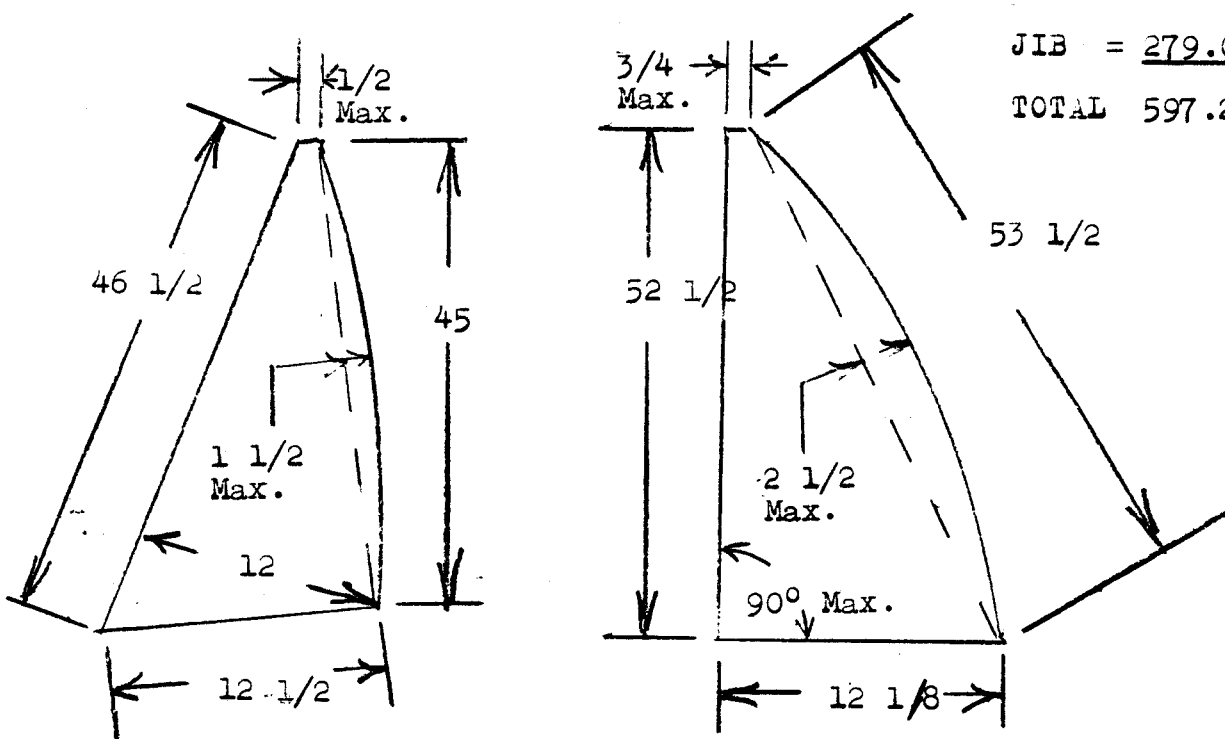

SAIL AREA
 MAIN = 318.28
 JIB = 279.00
 TOTAL 597.28

SUGGESTED SAIL PLAN FOR ONE METER MODEL YACHT




All Dimensions Given In Inches

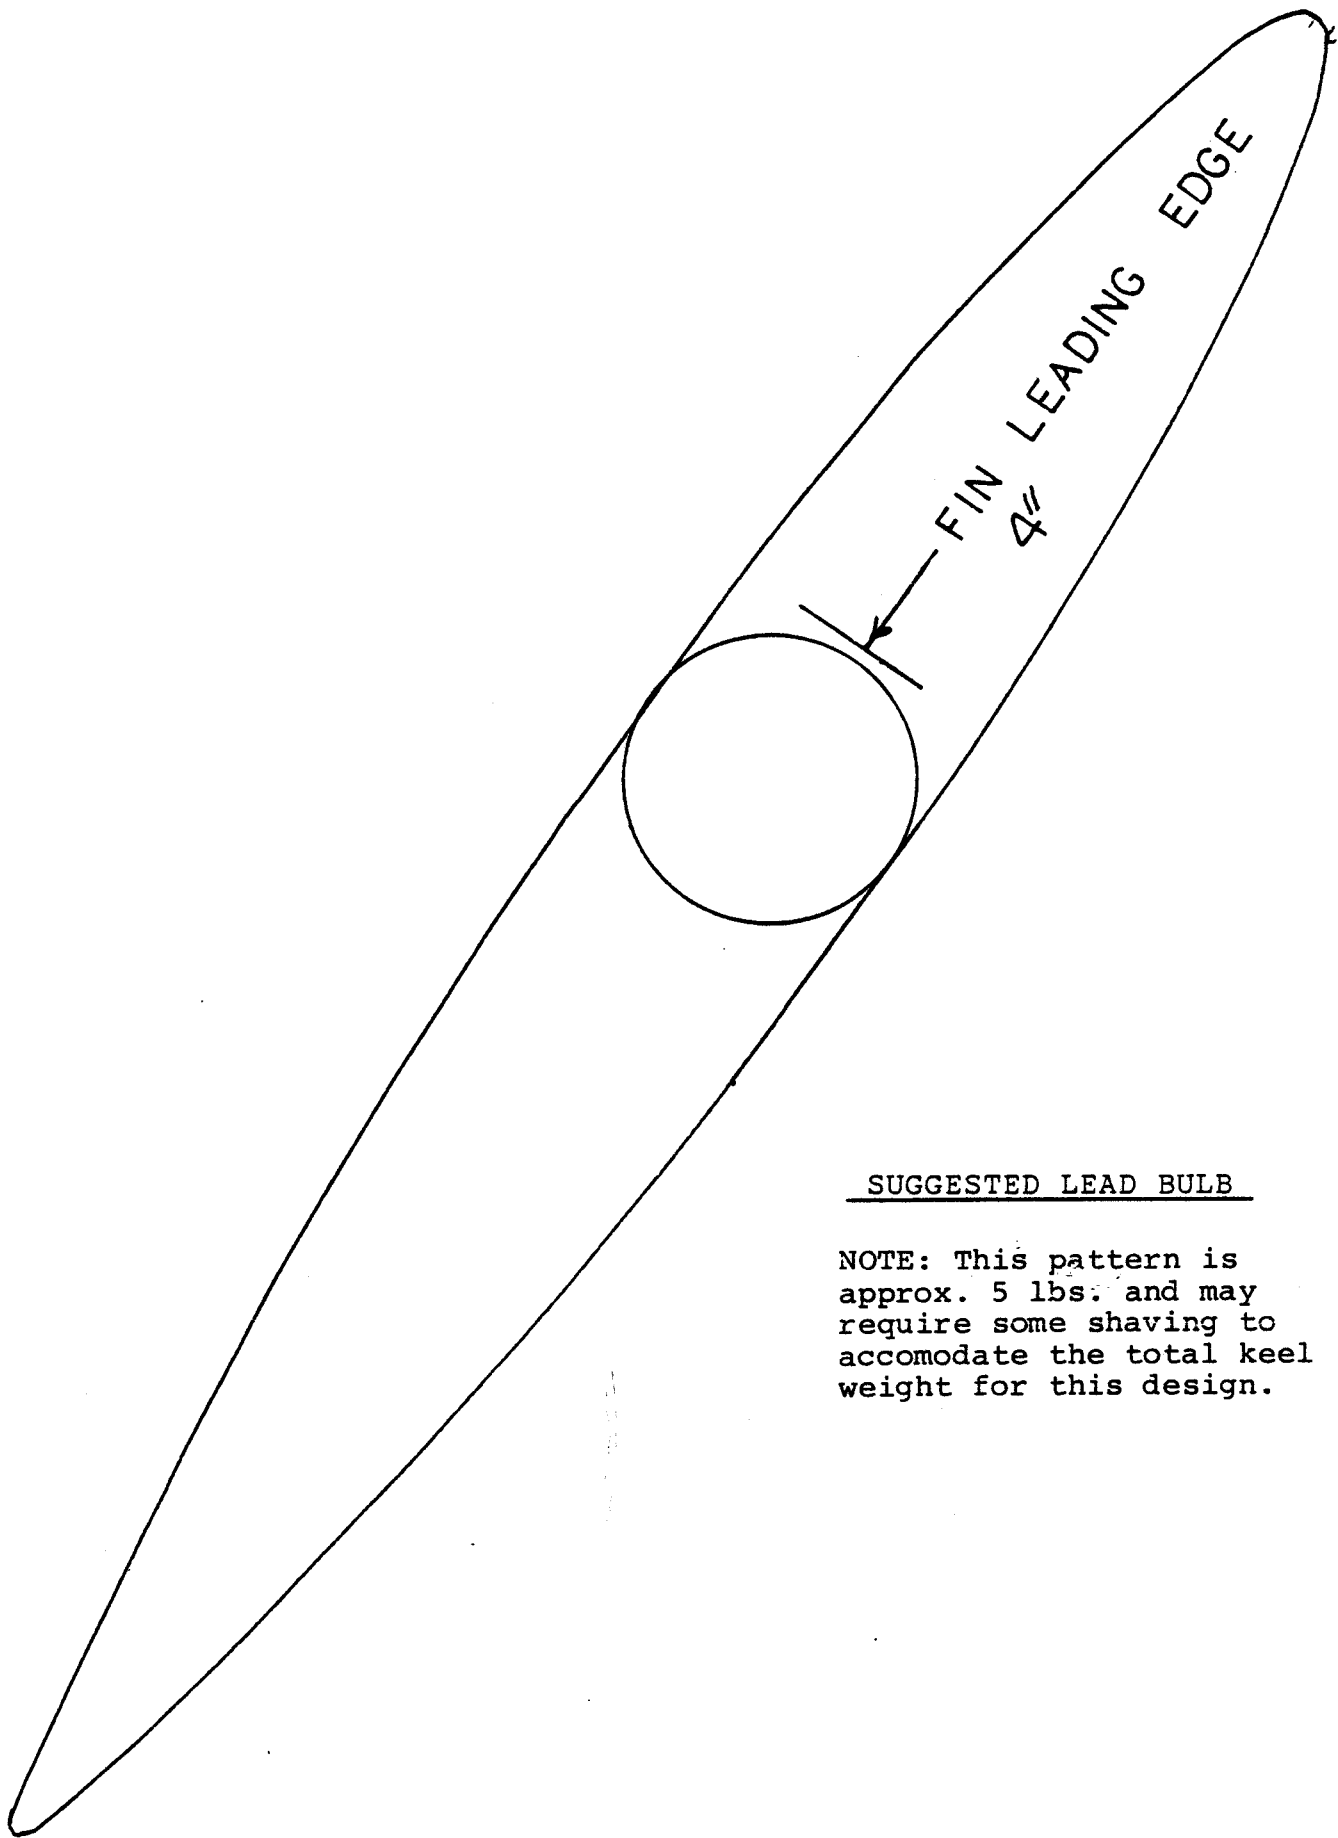


SUGGESTED LEAD BULB

NOTE: This pattern is approx. 5 lbs. and may require some shaving to accomodate the total keel weight for this design.


⊕

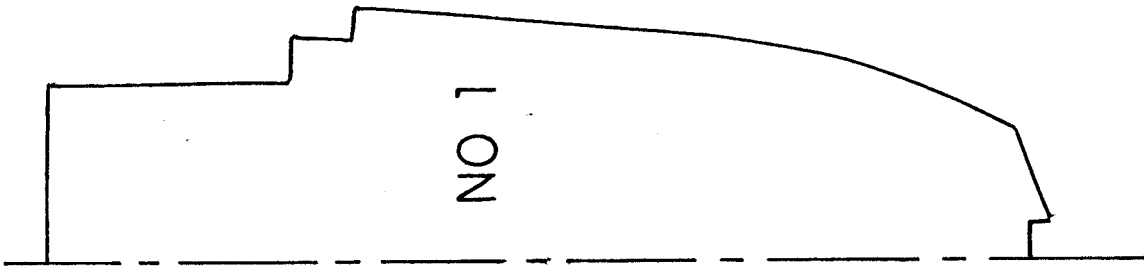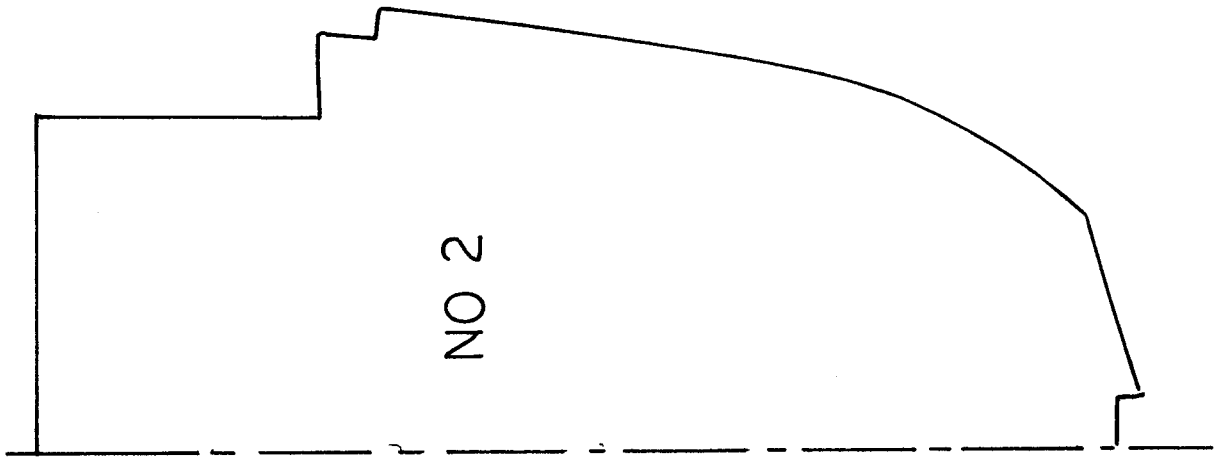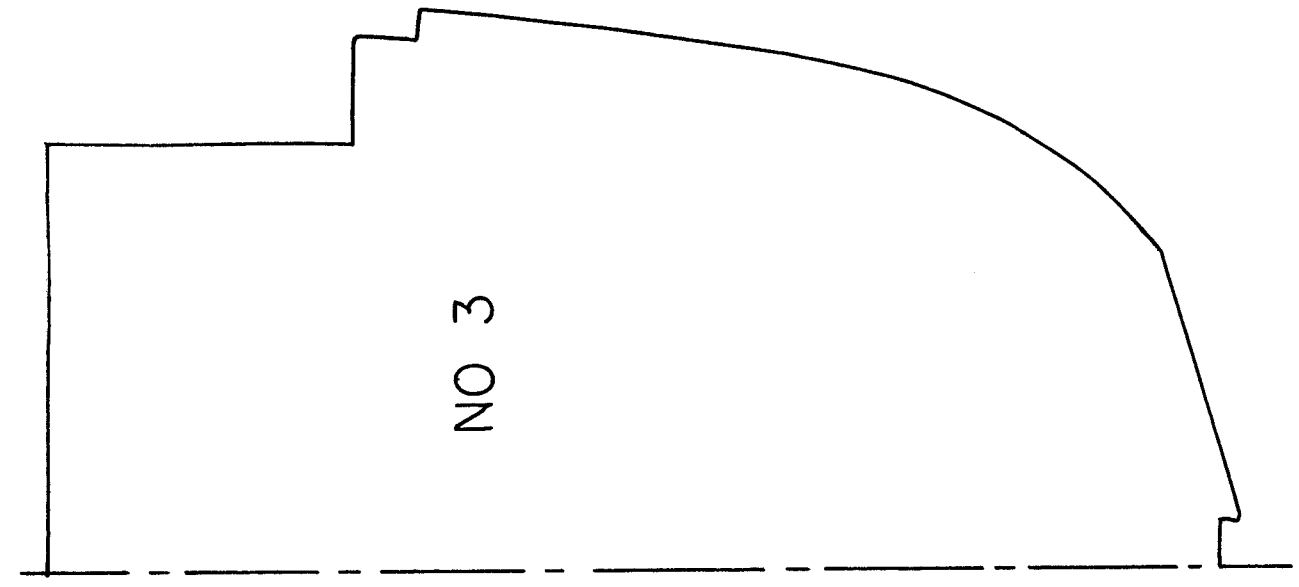






Ø

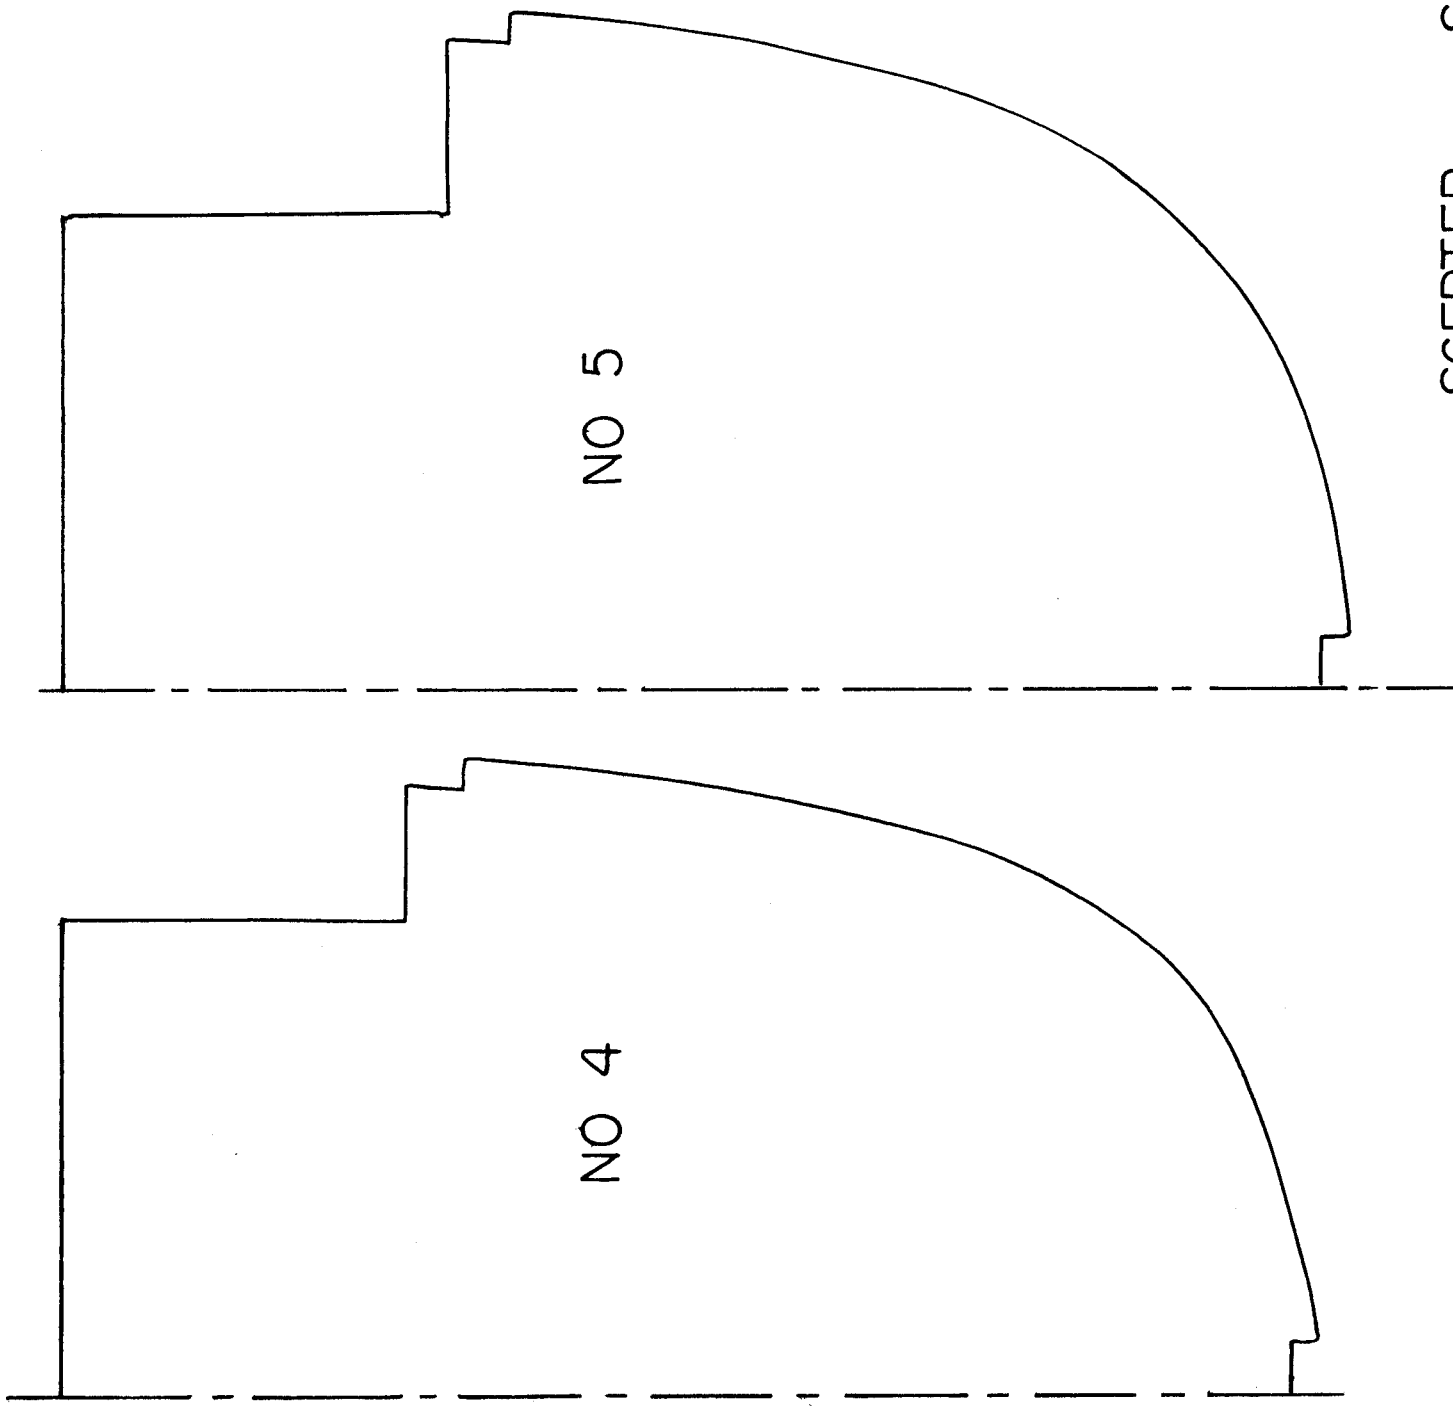



Ⓔ

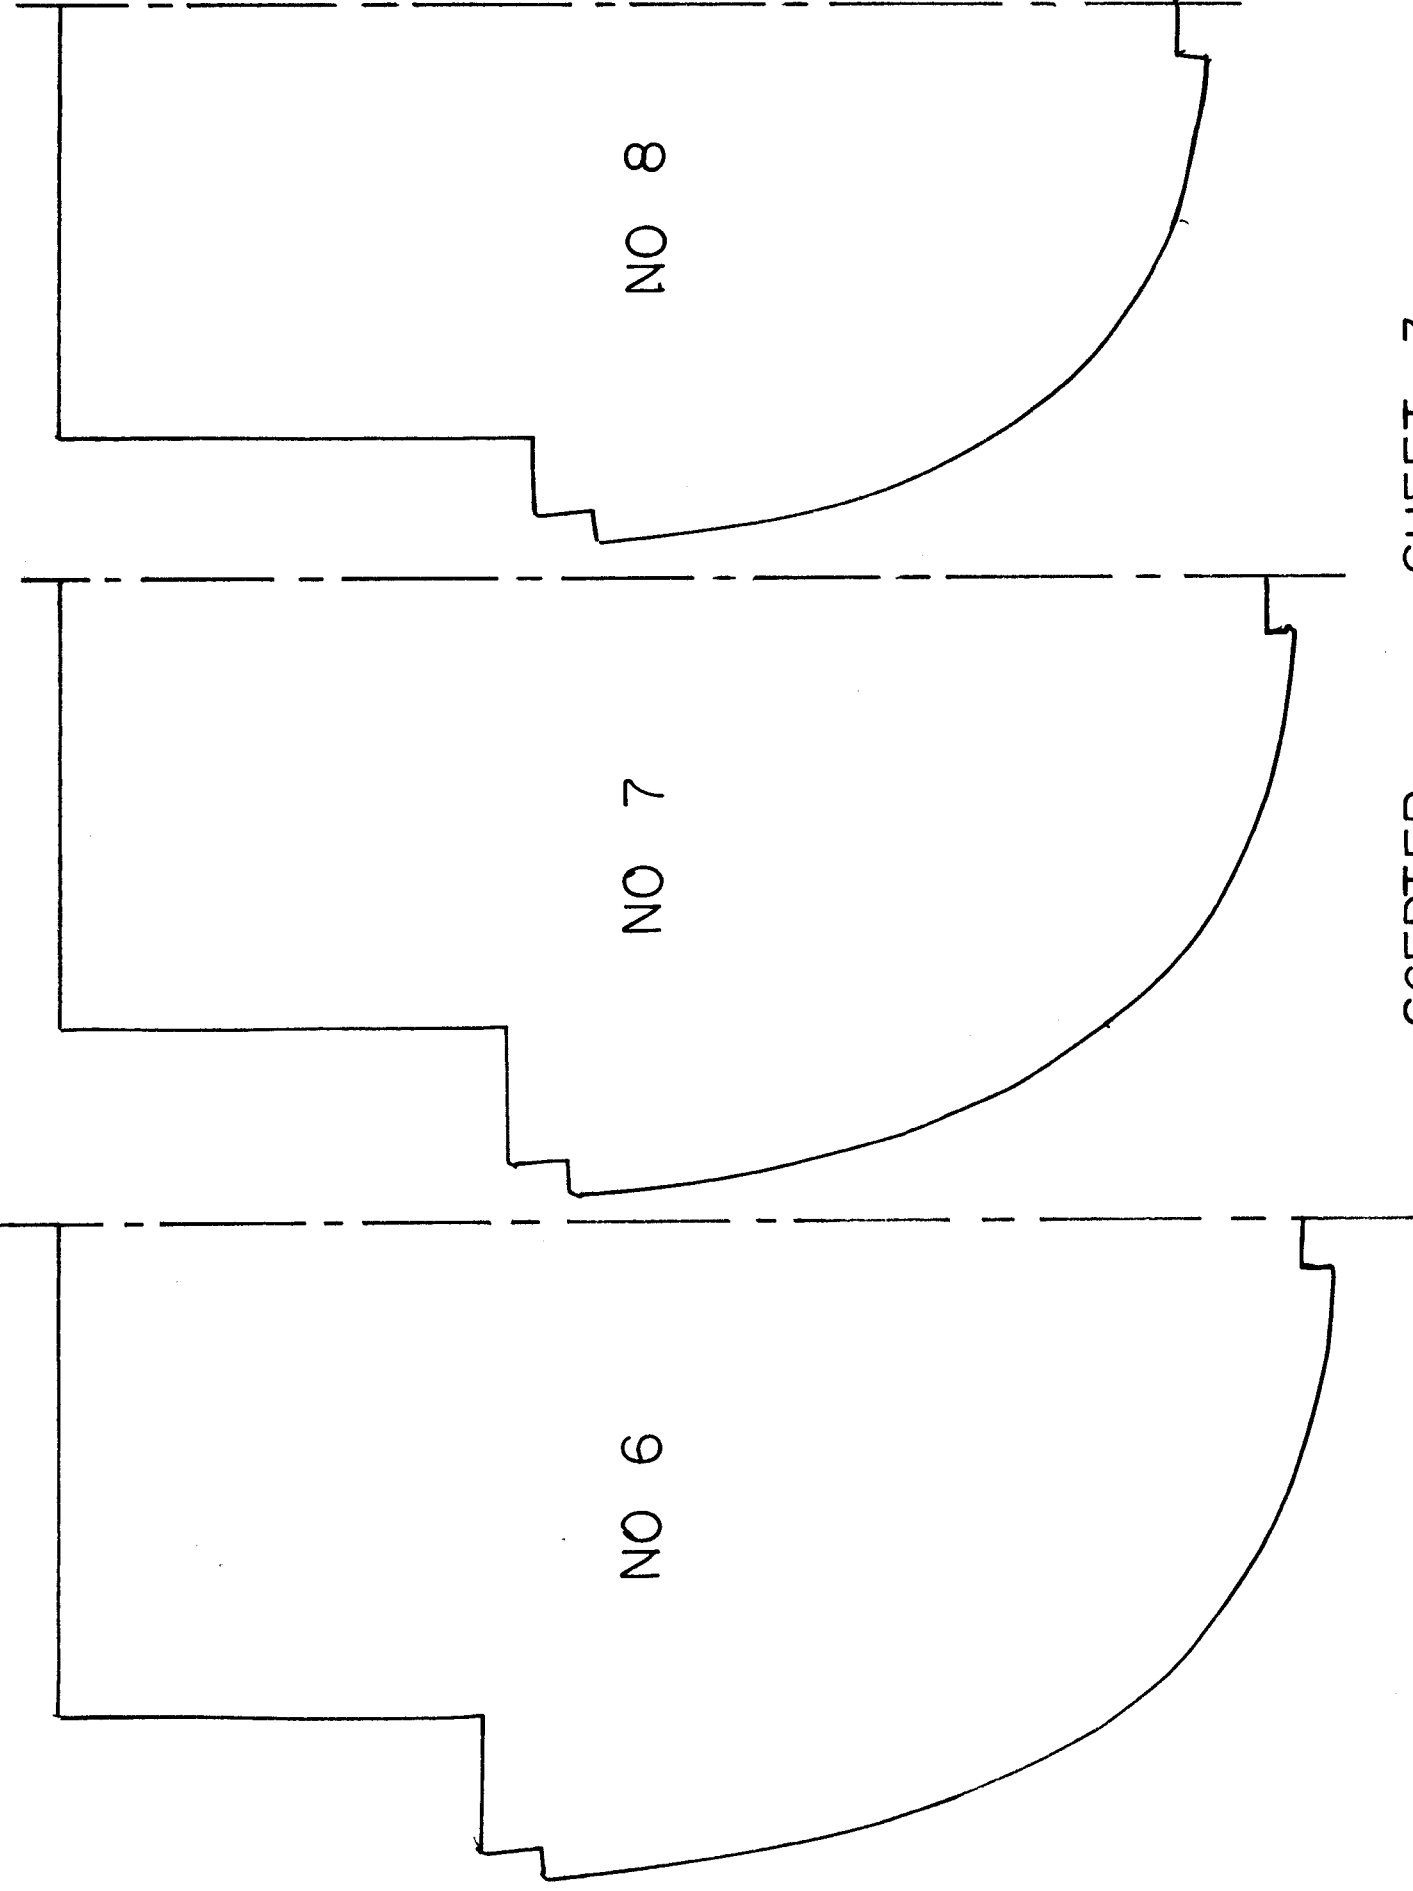

⊕

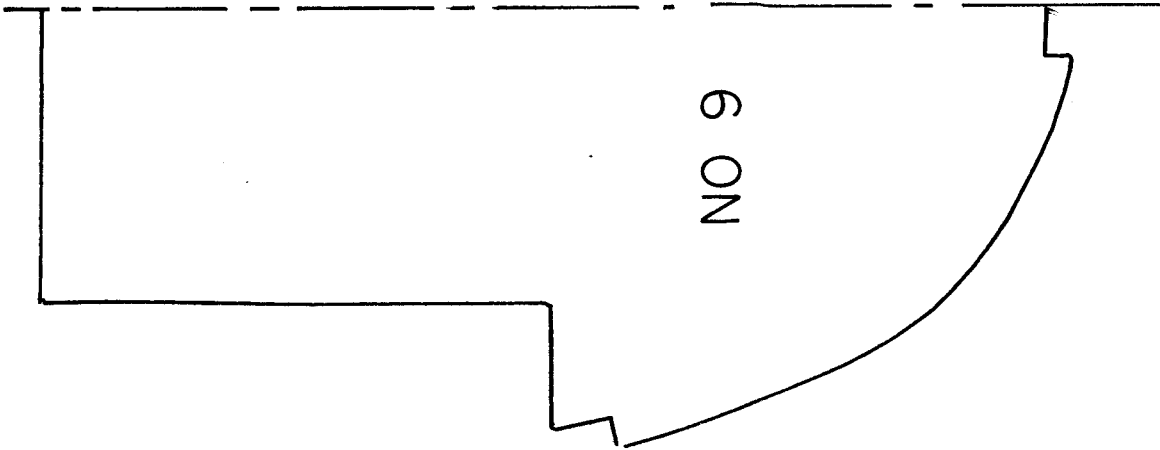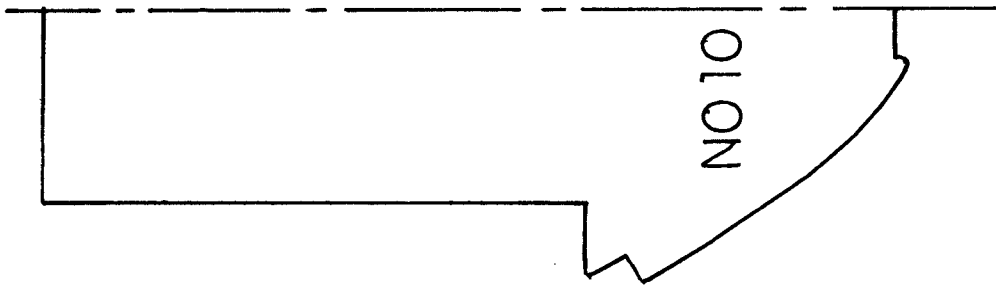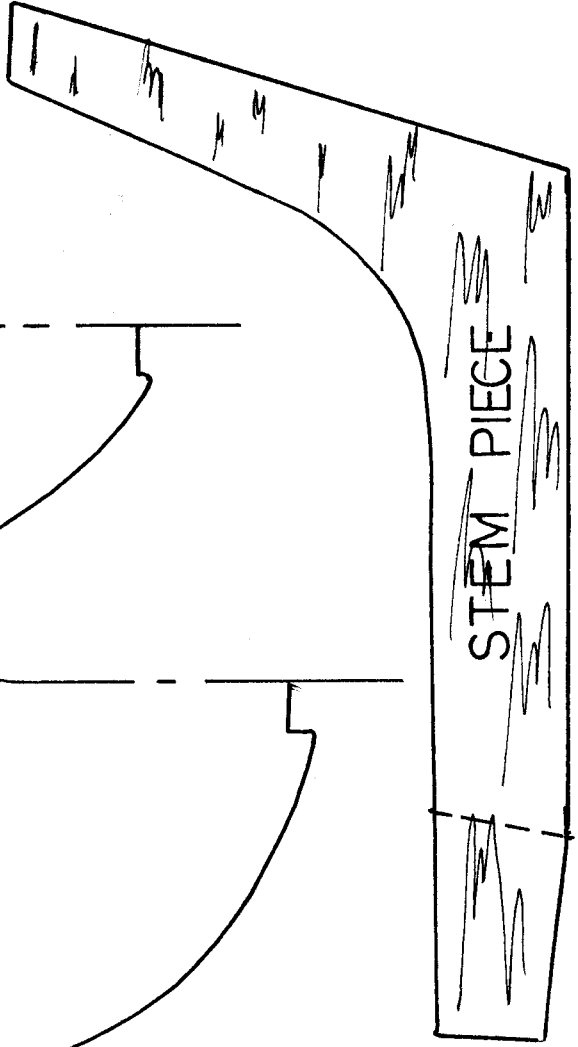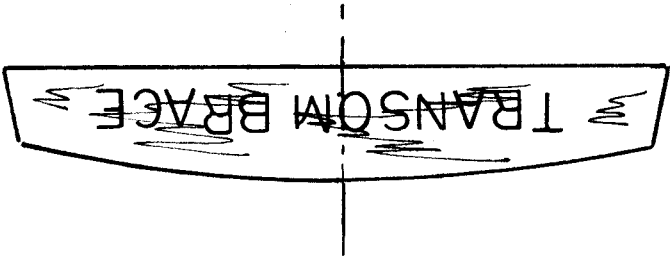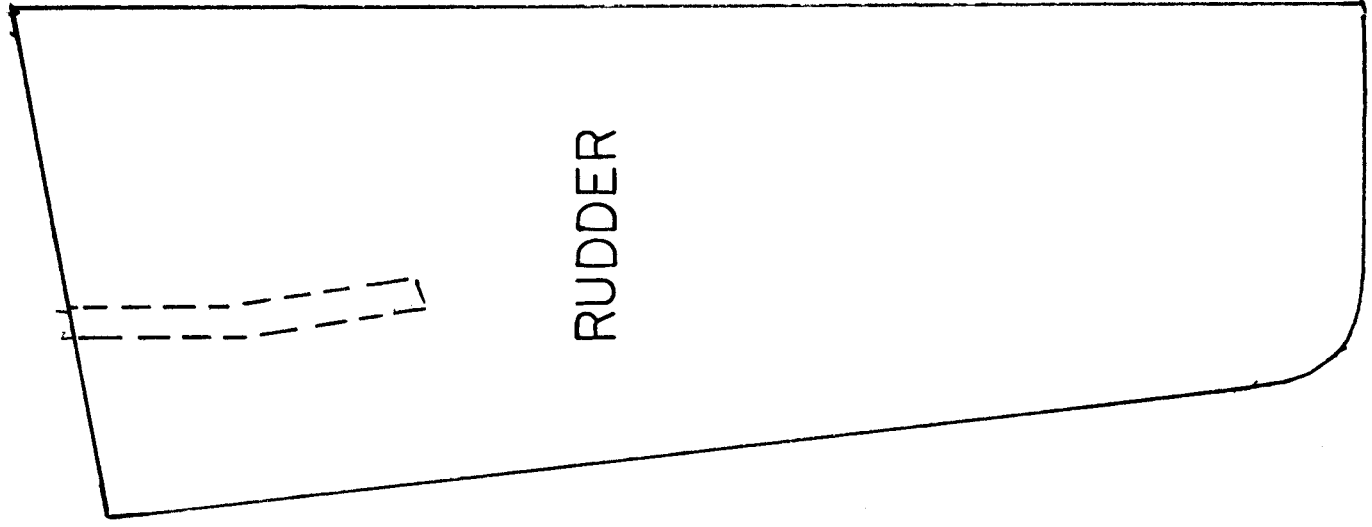


TYPICAL

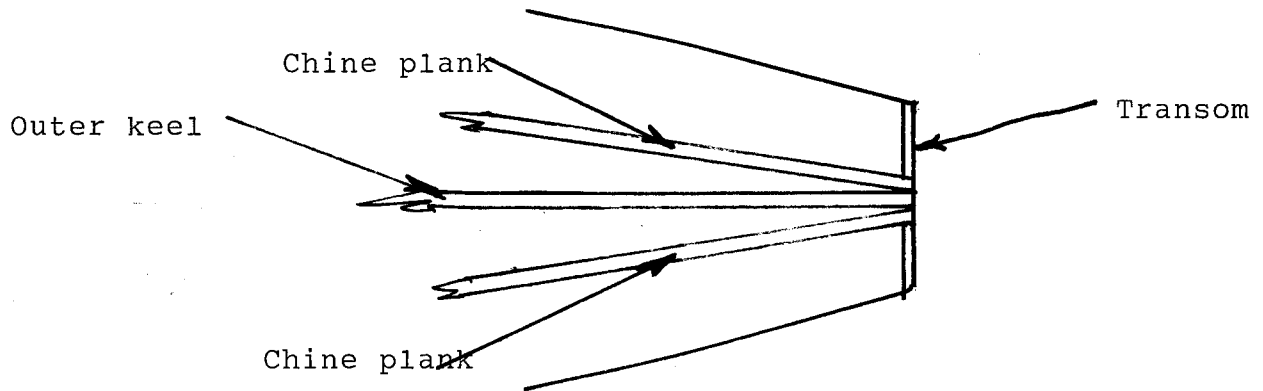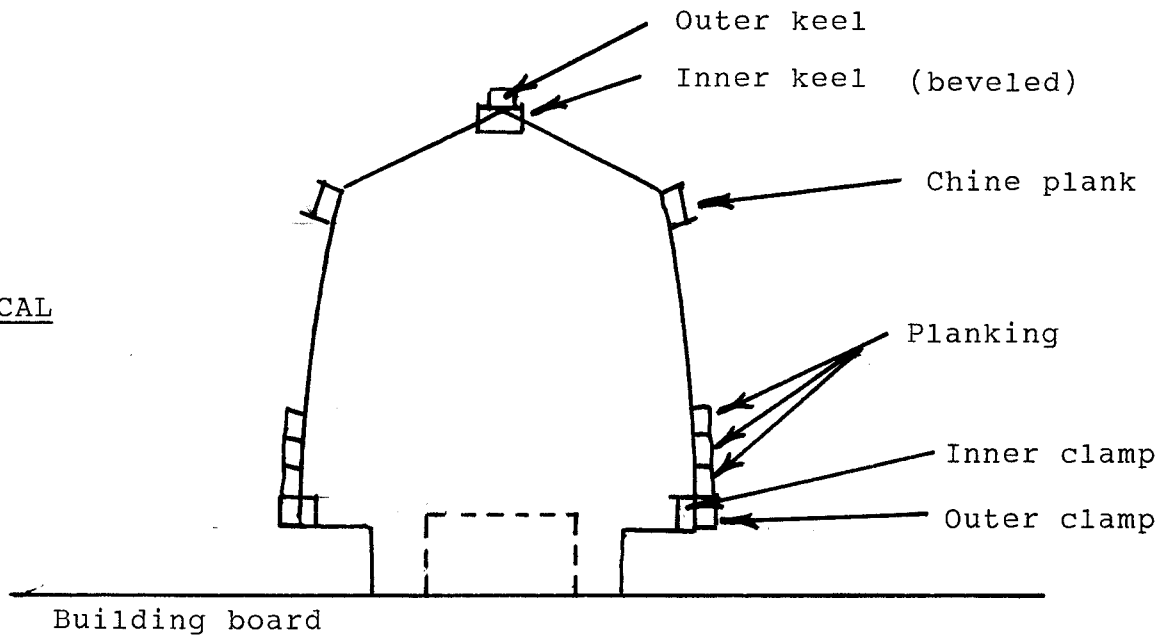


NOT TO SCALE

TOP VIEW

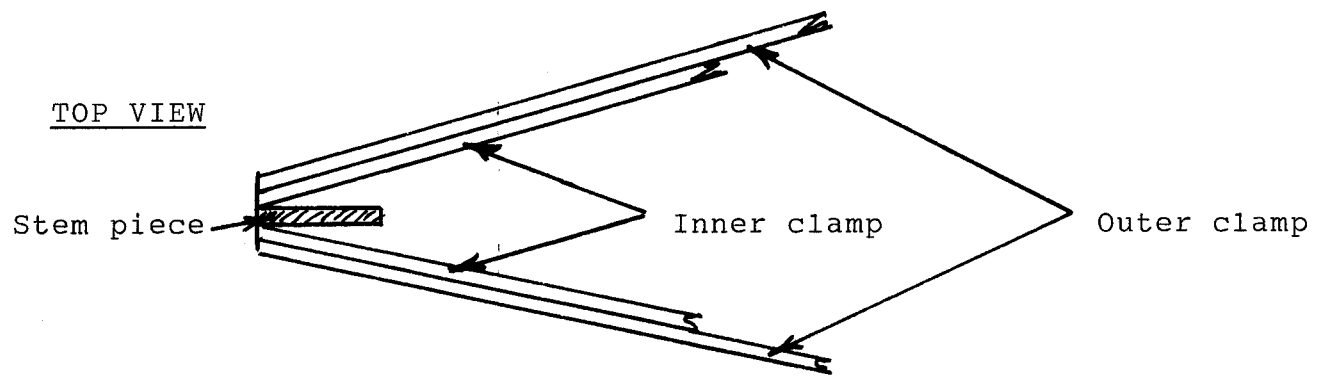

FRONT VIEW

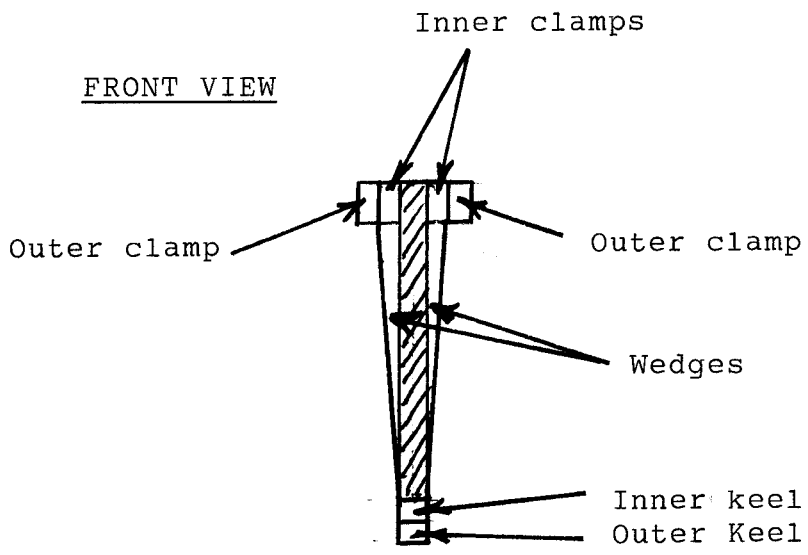

NOT TO SCALE